

MAP PROJECTION:
NAD83 (CSRS) / UTM ZONE 13N

NOTES:
1. LEGAL LAND DESCRIPTIONS
ARE THEORETICAL.

DISCLAIMER

THIS DRAWING WAS PREPARED FOR SASKATCHEWAN POWER CORPORATION ("SaskPower") FOR ITS SPECIFIC INTERNAL PURPOSES ONLY. SaskPower DOES NOT WARRANT THAT THE DRAWING IS COMPLETE, ACCURATE OR CORRECT, NOR DOES IT WARRANT THAT THE DRAWING IS REPRESENTATIVE OF MATTERS DEPICTED THEREIN AS AT THE DATE OF THE REPRESENTATIONS OR WARRANTIES WITH REGARD TO THE ADEQUACY OR SUITABILITY OF THIS DRAWING FOR ANY PURPOSE WHATSOEVER.

SaskPower SHALL NOT BE RESPONSIBLE OR LIABLE TO ANY PERSON IN RESPECT OF ANY LOSS, DAMAGE OR INJURY WHETHER DIRECT OR INDIRECT, ARISING OUT OF THE USE OF OR RELIANCE ON THIS DRAWING, IN WHOLE OR IN PART.

LEGEND

- PWR-PRIM EXISTING 72kV TRANSMISSION LINE
- PWR-PRIM EXISTING OVERHEAD DISTRIBUTION LINE
- PWR-UG EXISTING UNDERGROUND DISTRIBUTION LINE
- PIPELINE EXISTING PIPELINE
- PROPOSED TC5 LINE REBUILD
- PROPOSED TC5 300m CORRIDOR
- EXISTING TRANSMISSION STRUCTURE
- EXISTING DISTRIBUTION POLE

CONSTRAINTS

- OCCUPIED RURAL RESIDENCE (RED DENOTES 46m MINIMUM AVOIDANCE BUFFER) (YELLOW DENOTES 160m AVOIDANCE BUFFER)
- RESERVE LAND

NOT FOR CONSTRUCTION

SaskPower INTERNAL USE ONLY

EXISTING 72kV
TC5 - LINE REBUILD
TRACEY RD. - LAC LA RONGE
MAP-BOOK
KEY PLAN

DESIGNED BY S. PILUK
DRAWN BY C. ISAAC
APPR'D BY S. PILUK
SEALED BY N/A
DATE (Y-M-D) 2023-03-07

ENGINEERING SEAL

DRAFTING DEPT.
DRAWN BY C. ISAAC
CHECKED BY
DATE (Y-M-D) 2022-07-19

DESIGN DEPT.
DESIGNED BY S. PILUK
CHECKED BY
APPROVED BY S. PILUK
SEALED BY N/A
DATE (Y-M-D) 2022-07-21

AUTOCAD SOURCE FILENAME:
T08_468A_ALT.DWG
PLOT DATE: 2023-03-07 PAPER: D
PLOT TIME: 2:05 PM
PLOTTED BY: CISAAC
SCALE: 1:90,000
DRAWING No.
T08
468
SHEET 1 OF 11 REV. A

AutoCAD



© 2023 Microsoft Corporation © 2022 Maxar © CNES (2022) Distributed on Airbus DS



INTERNAL USE ONLY

NOT FOR CONSTRUCTION

AutoCAD

A	DESIGNED BY S. PILUK	DRAFTING DEPT.		AUTOCAD SOURCE FILENAME:
	DRAWN BY C. ISAAC			T08_468A_ALT.DWG
	APPR'D BY S. PILUK	DRAWN BY C. ISAAC		PLOT DATE: 2023-03-07
	SEALED BY N/A	CHECKED BY _____		PLOT TIME: 2:05 PM
	DATE 2023-03-07	DATE (Y-M-D) 2022-07-19		PLOTTED BY: CISAAC
	-CUSTOMIZED ROUTE MAP AND REDUCED TOTAL PAGES.	DESIGN DEPT.		SCALE: 1:20,000
	ENGINEERING SEAL	DESIGNED BY S. PILUK	EXISTING 72kV TC5 - LINE REBUILD TRACEY RD. - LAC LA RONGE MAP BOOK	DRAWING No.
		CHECKED BY _____		T08
		APPROVED BY S. PILUK		468
		SEALED BY N/A		
		DATE (Y-M-D) 2022-07-19		SHEET 2 OF 11 REV. A



© 2023 Microsoft Corporation © 2022 Maxar © CNES (2022) Distribution Airbus DS

INTERNAL USE ONLY

NOT FOR CONSTRUCTION

AutoCAD

DESIGNED BY S. PILUK
 DRAWN BY C. ISAAC
 APPR'D BY S. PILUK
 SEALED BY N/A
 DATE 2023-03-07
 -CUSTOMIZED ROUTE MAP AND
 REDUCED TOTAL PAGES.

DRAFTING DEPT.
 DRAWN BY C. ISAAC
 CHECKED BY _____
 DATE (Y-M-D) 2022-07-19

DESIGN DEPT.
 DESIGNED BY S. PILUK
 CHECKED BY _____
 APPROVED BY S. PILUK
 SEALED BY N/A
 DATE (Y-M-D) 2022-07-19




EXISTING 72kV
 TC5 - LINE REBUILD
 TRACEY RD. - LAC LA RONGE
 MAP-BOOK

AUTOCAD SOURCE FILENAME:
 T08_468A_ALT.DWG
 PLOT DATE: 2023-03-07
 PLOT TIME: 2:05 PM
 PLOTTED BY: CISAAC
 SCALE: 1:20,000
 DRAWING No.

T08
 468

SHEET 3 OF 11 REV. A

ENGINEERING SEAL

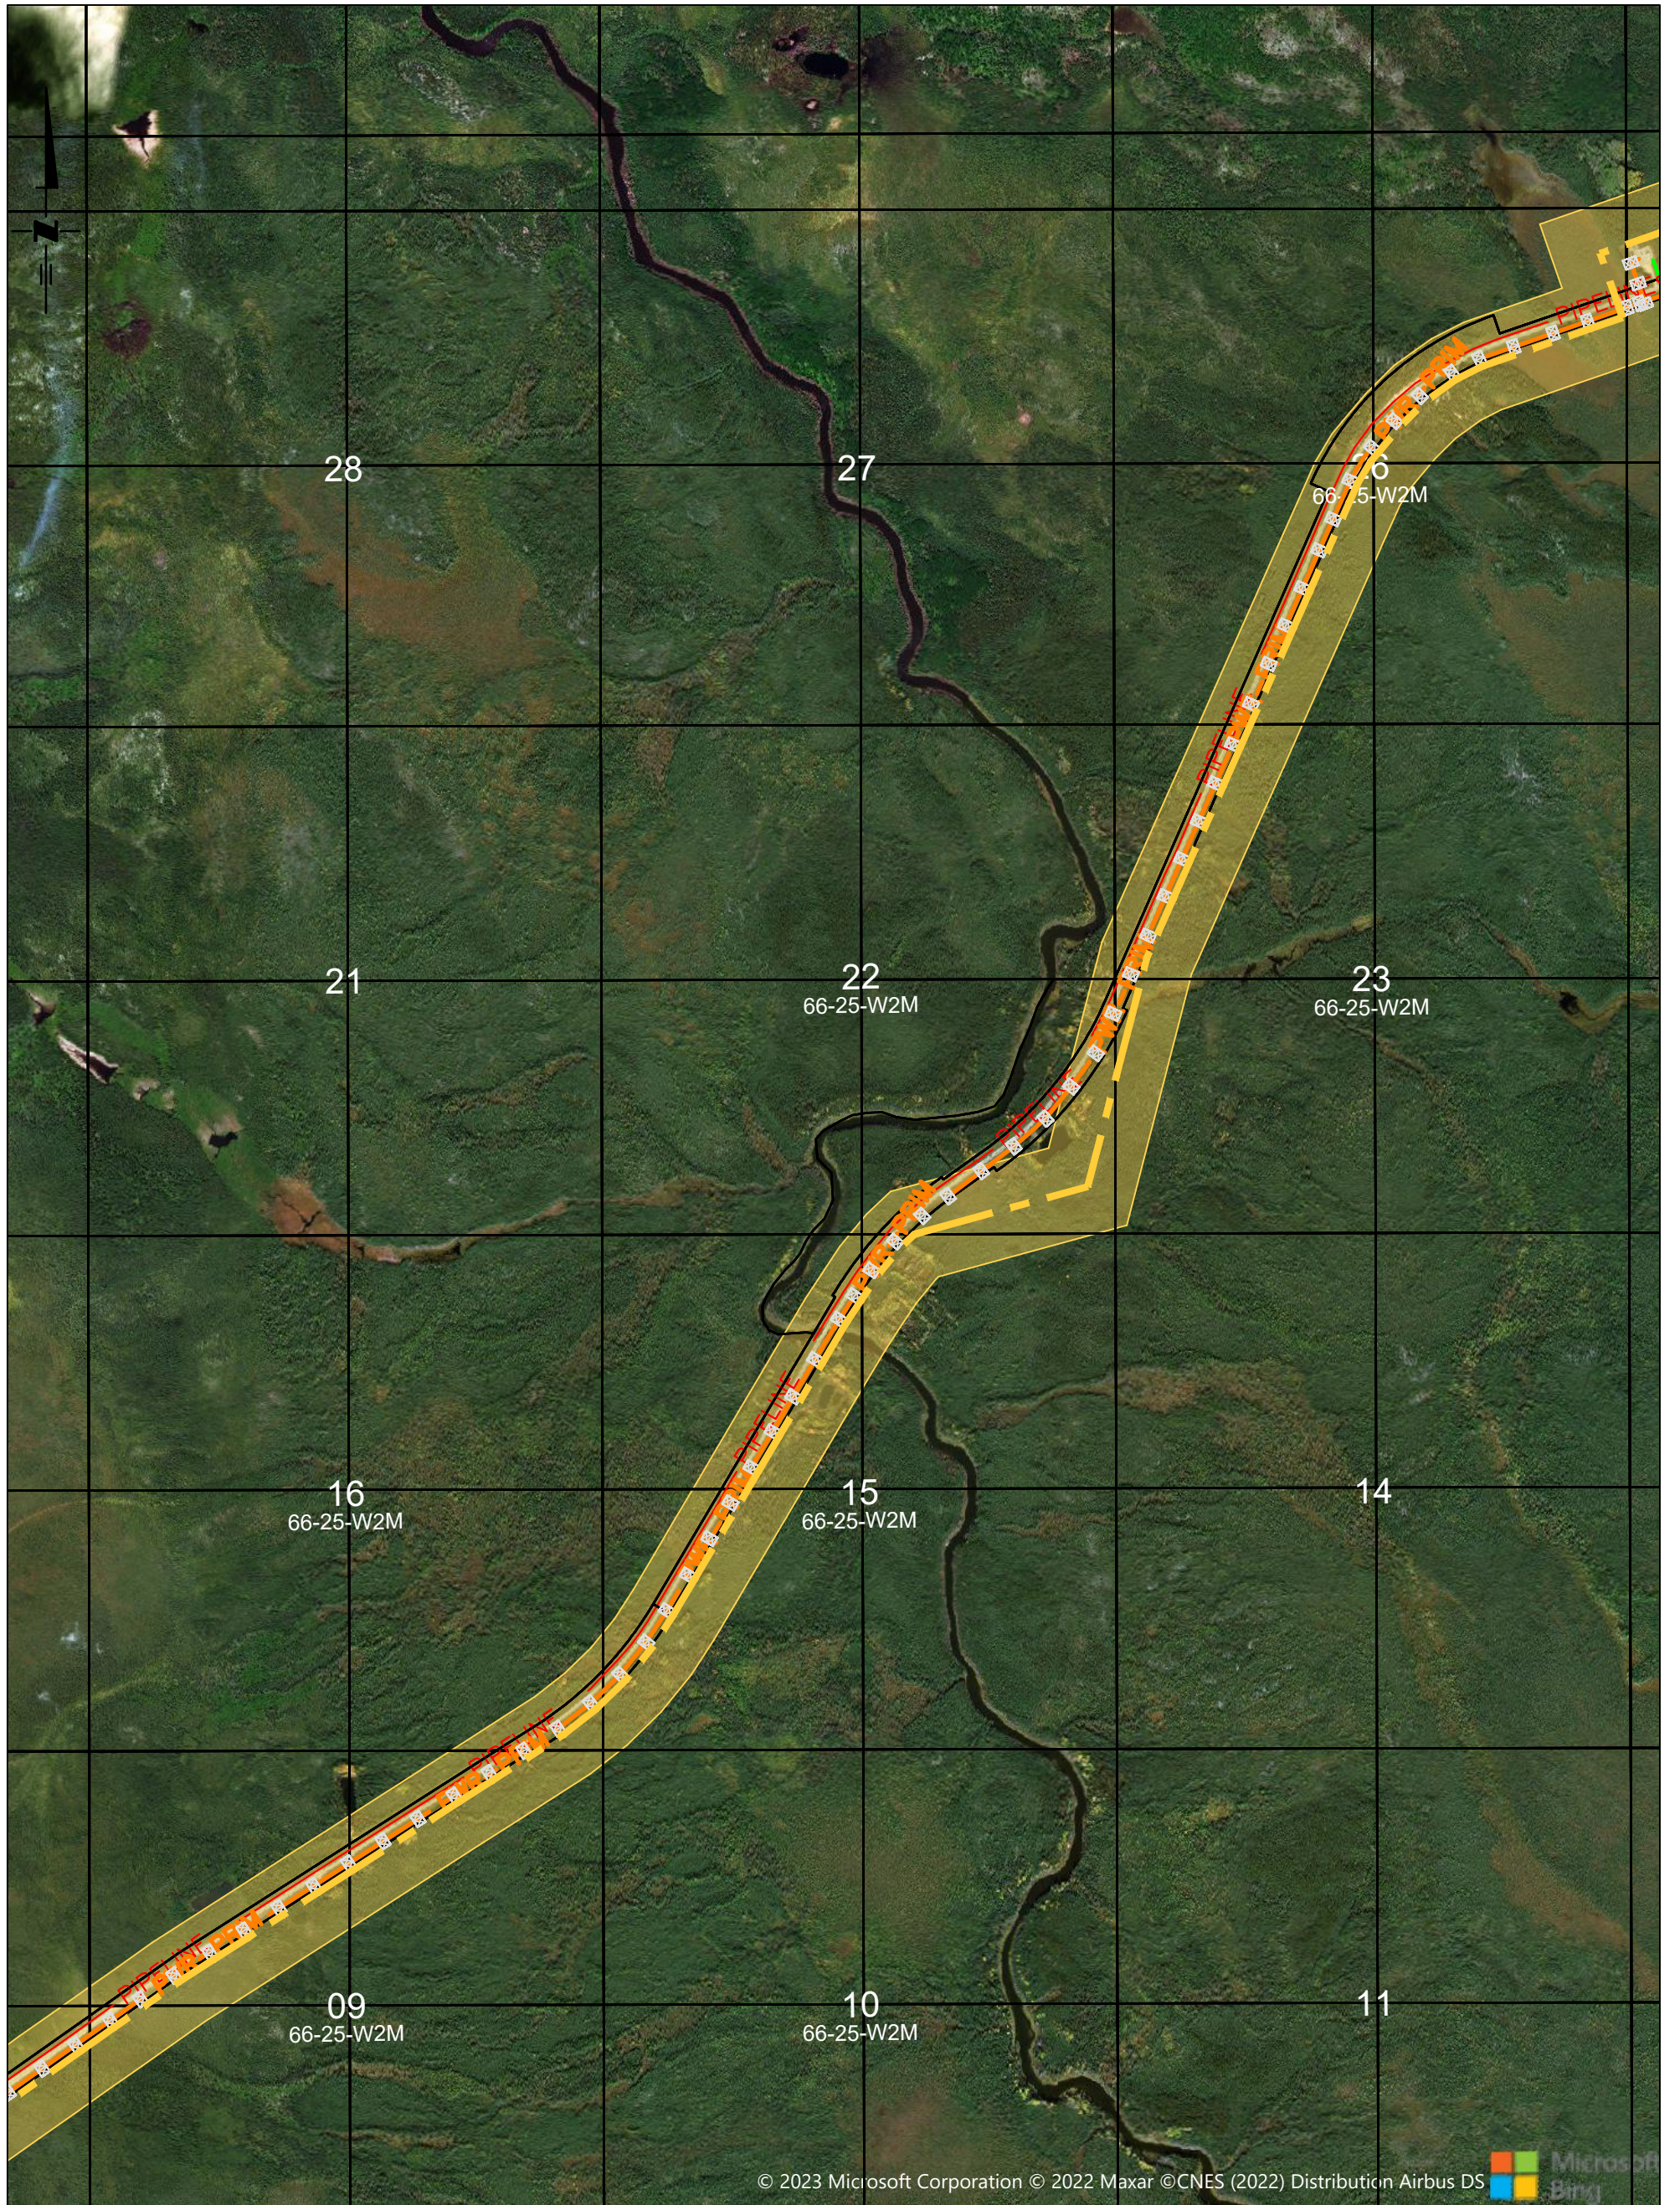

© 2023 Microsoft Corporation © 2022 Maxar ©CNES (2022) Distribution Airbus DS




INTERNAL USE ONLY

NOT FOR CONSTRUCTION

AutoCAD


<p>A</p>	DESIGNED BY S. PILUK DRAWN BY C. ISAAC APPR'D BY S. PILUK SEALED BY N/A DATE 2023-03-07 -CUSTOMIZED ROUTE MAP AND REDUCED TOTAL PAGES.	<u>DRAFTING DEPT.</u> DRAWN BY C. ISAAC CHECKED BY _____ DATE (Y-M-D) 2022-07-19	<p>EXISTING 72kV TC5 - LINE REBUILD TRACEY RD. - LAC LA RONGE MAP-BOOK</p>	AUTOCAD SOURCE FILENAME: T08_468A_ALT.DWG PLOT DATE: 2023-03-07 PLOT TIME: 2:06 PM PLOTTED BY: CISAAC SCALE: 1:20,000 DRAWING No.
	<u>ENGINEERING SEAL</u>	<u>DESIGN DEPT.</u> DESIGNED BY S. PILUK CHECKED BY _____ APPROVED BY S. PILUK SEALED BY N/A DATE (Y-M-D) 2022-07-19		<p>T08 468</p>

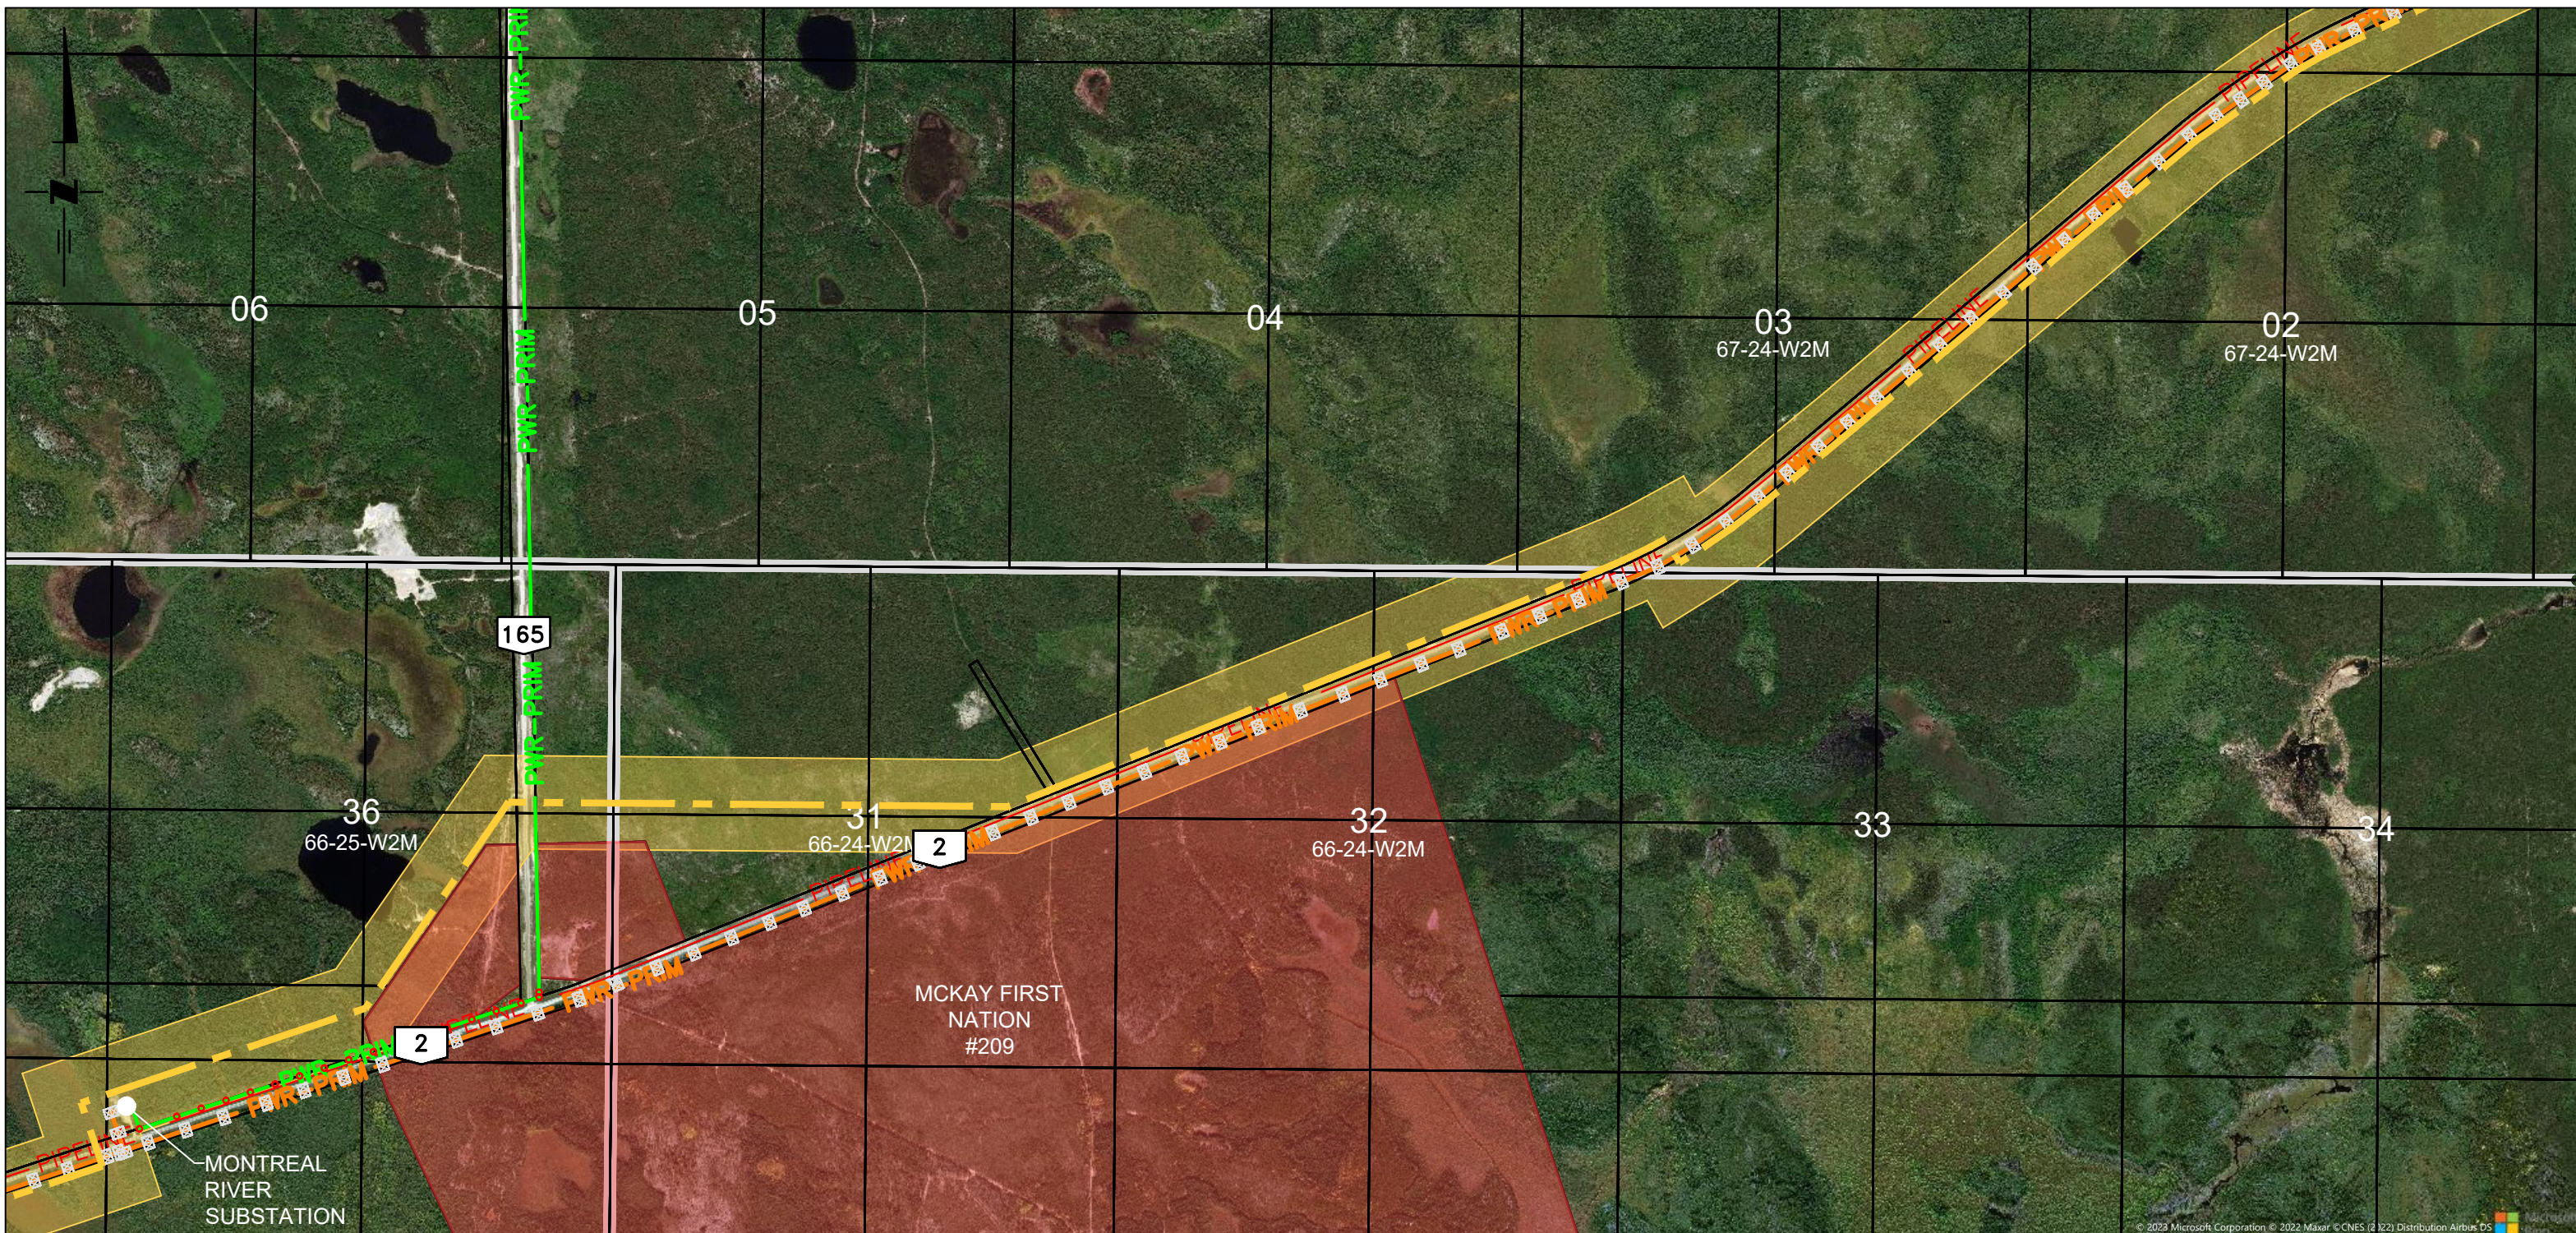

© 2023 Microsoft Corporation © 2022 Maxar © CNES (2022) Distribution Airbus DS

NOT FOR CONSTRUCTION

AutoCAD

A	DESIGNED BY S. PILUK DRAWN BY C. ISAAC APPR'D BY S. PILUK SEALED BY N/A DATE (Y-M-D) 2023-03-07	<u>ENGINEERING SEAL.</u>	<u>DRAFTING DEPT.</u> DRAWN BY C. ISAAC CHECKED BY _____ DATE (Y-M-D) 2022-07-19	 INTERNAL USE ONLY	AUTOCAD SOURCE FILENAME: T08_468A_ALT.DWG
	-CUSTOMIZED ROUTE MAP AND REDUCED TOTAL PAGES.		<u>DESIGN DEPT.</u> DESIGNED BY S. PILUK CHECKED BY _____ APPROVED BY S. PILUK SEALED BY N/A DATE (Y-M-D) 2022-07-19		EXISTING 72kV TC5 - LINE REBUILD TRACEY RD. REG. - LAC LA RONGE MAP-BOOK
					DRAWING No. T08 468 SHEET 5 OF 11 REV. A



© 2023 Microsoft Corporation © 2022 Maxar © CH ES (2022) Distribution Airbus DS

NOT FOR CONSTRUCTION

AutoCAD

A	DESIGNED BY S. PILUK DRAWN BY C. ISAAC APPR'D BY S. PILUK SEALED BY N/A DATE (Y-M-D) 2023-03-07	<u>ENGINEERING SEAL.</u>	<u>DRAFTING DEPT.</u> DRAWN BY C. ISAAC CHECKED BY _____ DATE (Y-M-D) 2022-07-19	SaskPower INTERNAL USE ONLY	AUTOCAD SOURCE FILENAME: T08_468A_ALT.DWG
	-CUSTOMIZED ROUTE MAP AND REDUCED TOTAL PAGES.				<u>DESIGN DEPT.</u> DESIGNED BY S. PILUK CHECKED BY _____ APPROVED BY S. PILUK SEALED BY N/A DATE (Y-M-D) 2022-07-19
					DRAWING No. <div style="text-align: center; font-size: 24pt; font-weight: bold;">T08</div> <div style="text-align: center; font-size: 24pt; font-weight: bold;">468</div>
					SHEET 6 OF 11 REV. A




© 2023 Microsoft Corporation © 2022 Maxar ©CNES (2022) Distribution Airbus DS




INTERNAL USE ONLY

NOT FOR CONSTRUCTION

AutoCAD

<p>A</p>	<p>DESIGNED BY S. PILUK DRAWN BY C. ISAAC APPR'D BY S. PILUK SEALED BY N/A DATE 2023-03-07 -CUSTOMIZED ROUTE MAP AND REDUCED TOTAL PAGES.</p>	<p><u>DRAFTING DEPT.</u> DRAWN BY C. ISAAC CHECKED BY _____ DATE (Y-M-D) 2022-07-19</p>	 <p>EXISTING 72kV TC5 - LINE REBUILD TRACEY RD. - LAC LA RONGE MAP-BOOK</p>	<p>AUTOCAD SOURCE FILENAME: T08_468A_ALT.DWG PLOT DATE: 2023-03-07 PLOT TIME: 2:06 PM PLOTTED BY: CISAAC SCALE: 1:20,000 DRAWING No.</p>
	<p><u>ENGINEERING SEAL</u></p>	<p><u>DESIGN DEPT.</u> DESIGNED BY S. PILUK CHECKED BY _____ APPROVED BY S. PILUK SEALED BY N/A DATE (Y-M-D) 2022-07-19</p>		<p>T08 468</p>

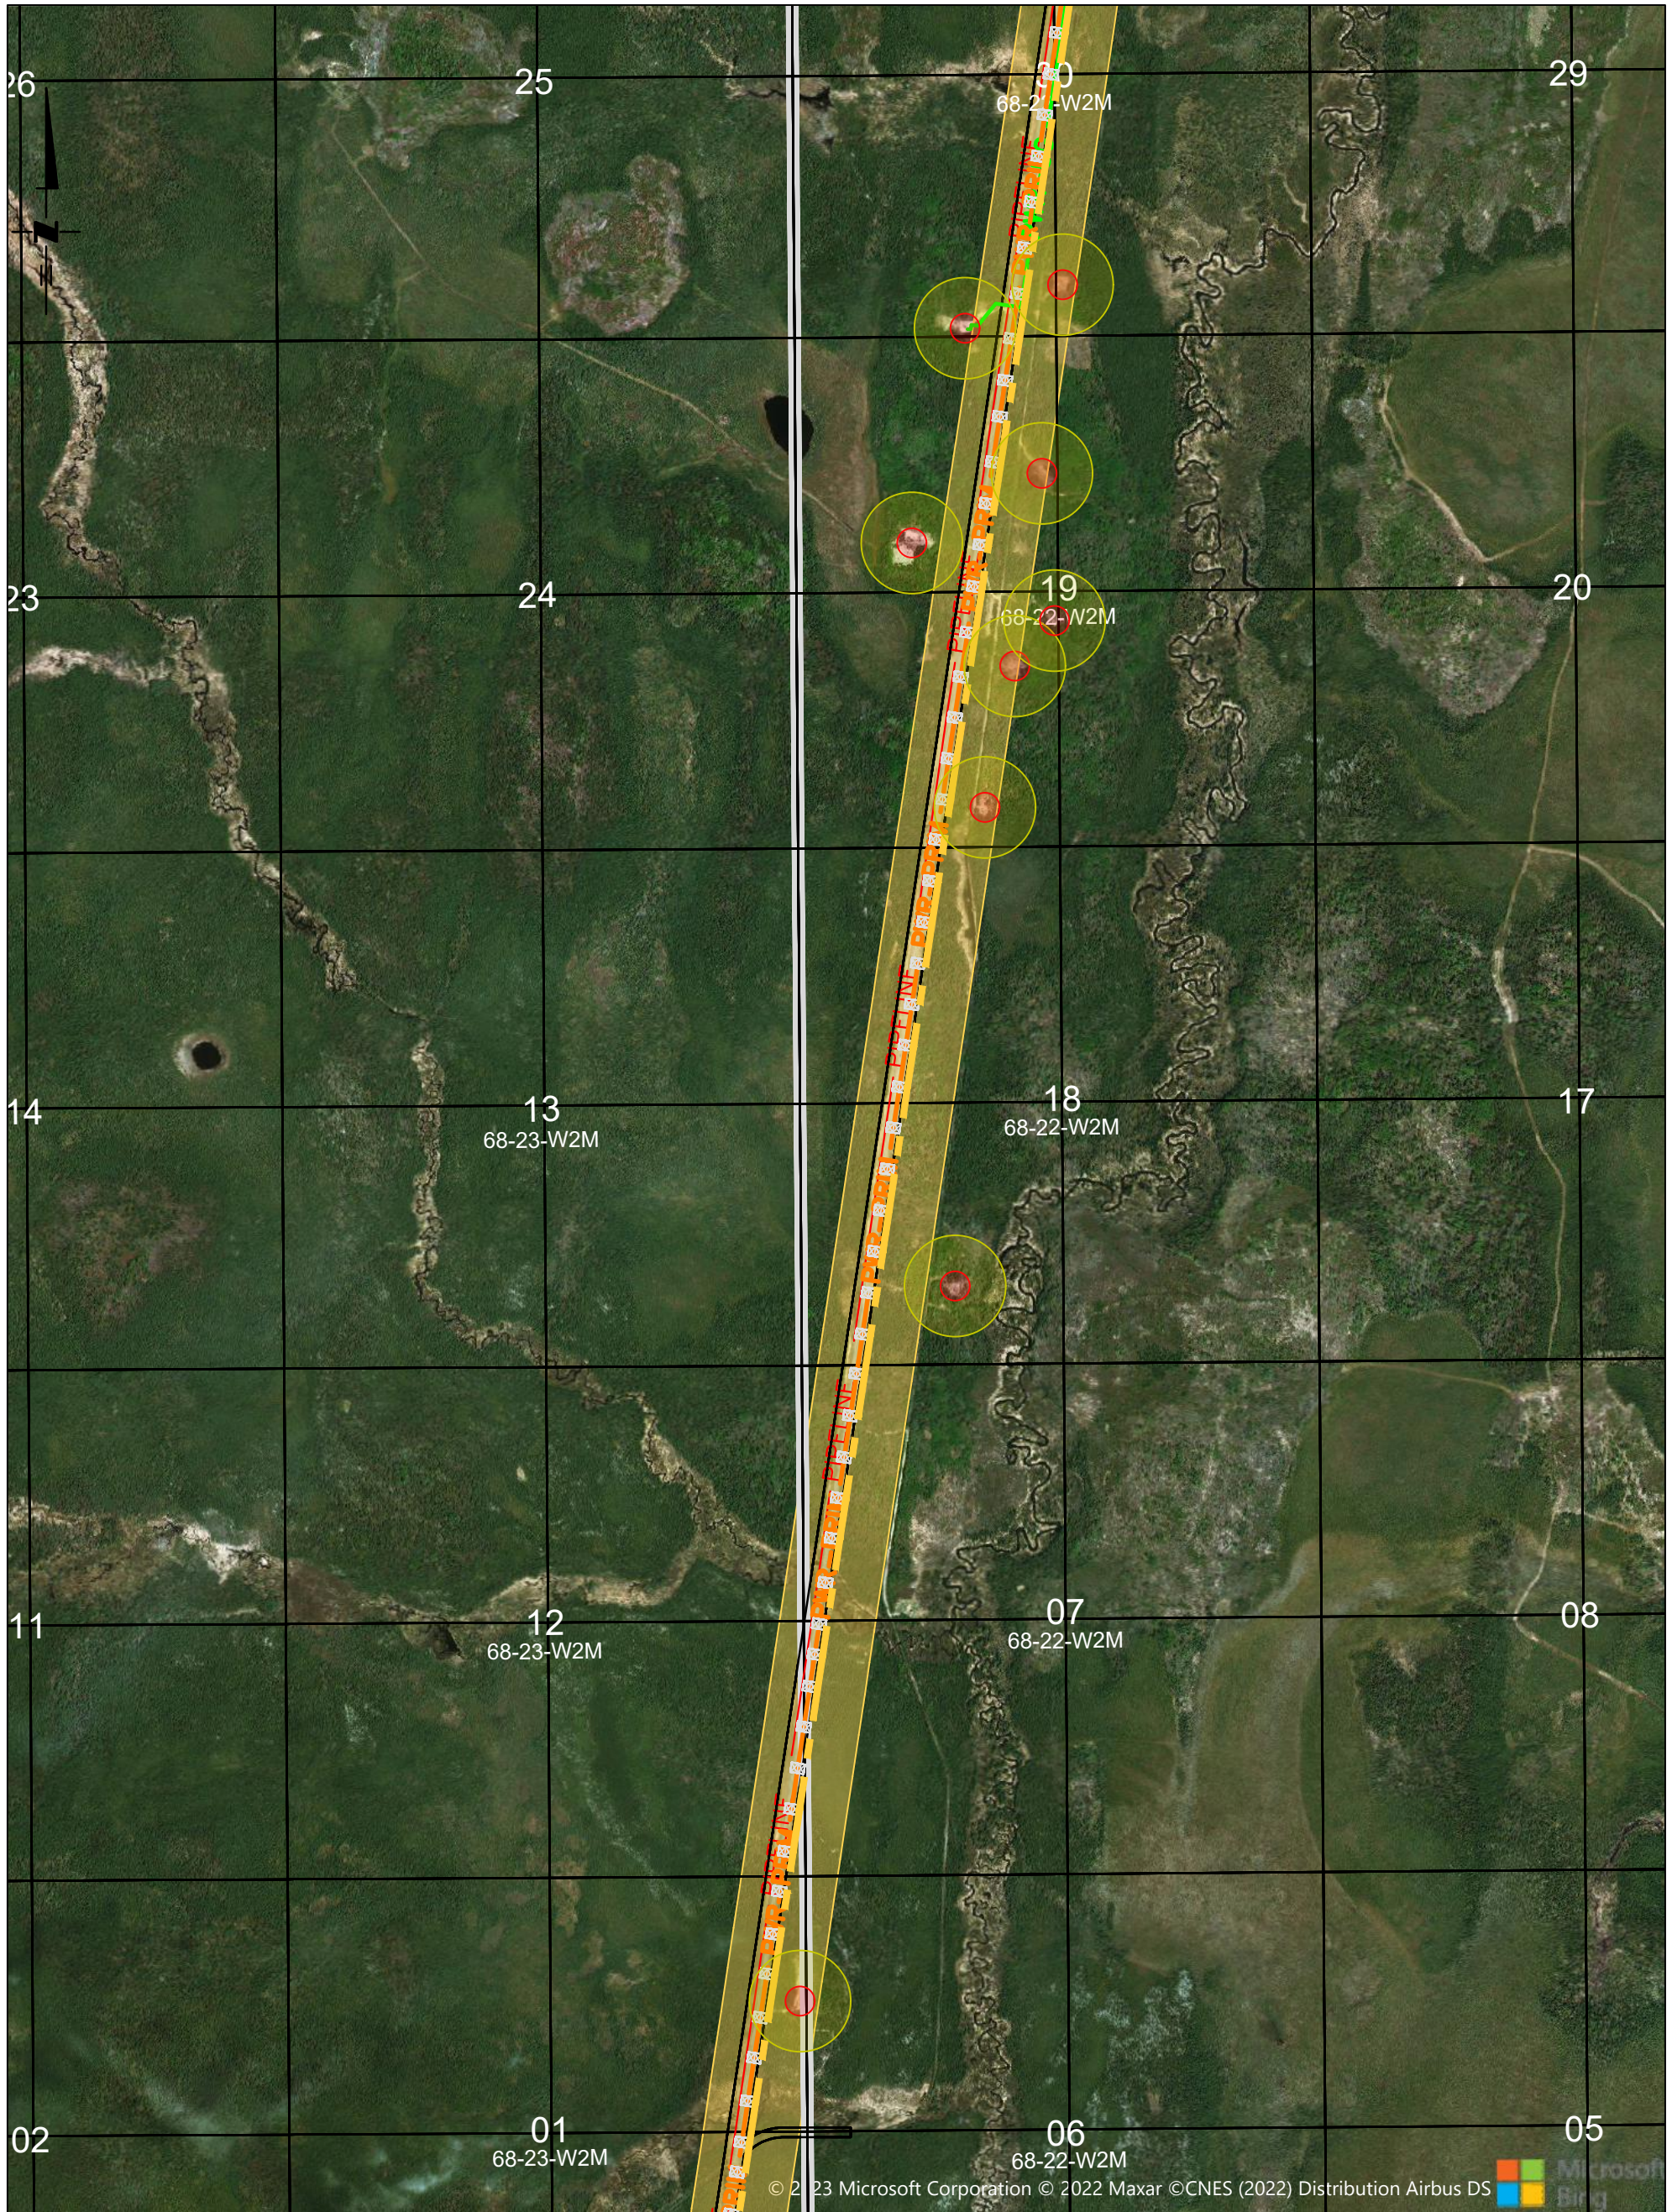

© 2023 Microsoft Corporation © 2022 Maxar ©CNES (2022) Distribution Airbus DS




INTERNAL USE ONLY


NOT FOR CONSTRUCTION

AutoCAD

A	DESIGNED BY S. PILUK	DRAFTING DEPT.		AUTOCAD SOURCE FILENAME: T08_468A_ALT.DWG PLOT DATE: 2023-03-07 PLOT TIME: 2:06 PM PLOTTED BY: CISAAC SCALE: 1:20,000 DRAWING No.
	DRAWN BY C. ISAAC APPR'D BY S. PILUK SEALED BY N/A DATE 2023-03-07 -CUSTOMIZED ROUTE MAP AND REDUCED TOTAL PAGES.			
	ENGINEERING SEAL	DESIGN DEPT.		SHEET 8 OF 11 REV. A
		DESIGNED BY S. PILUK CHECKED BY _____ APPROVED BY S. PILUK SEALED BY N/A DATE (Y-M-D) 2022-07-19		

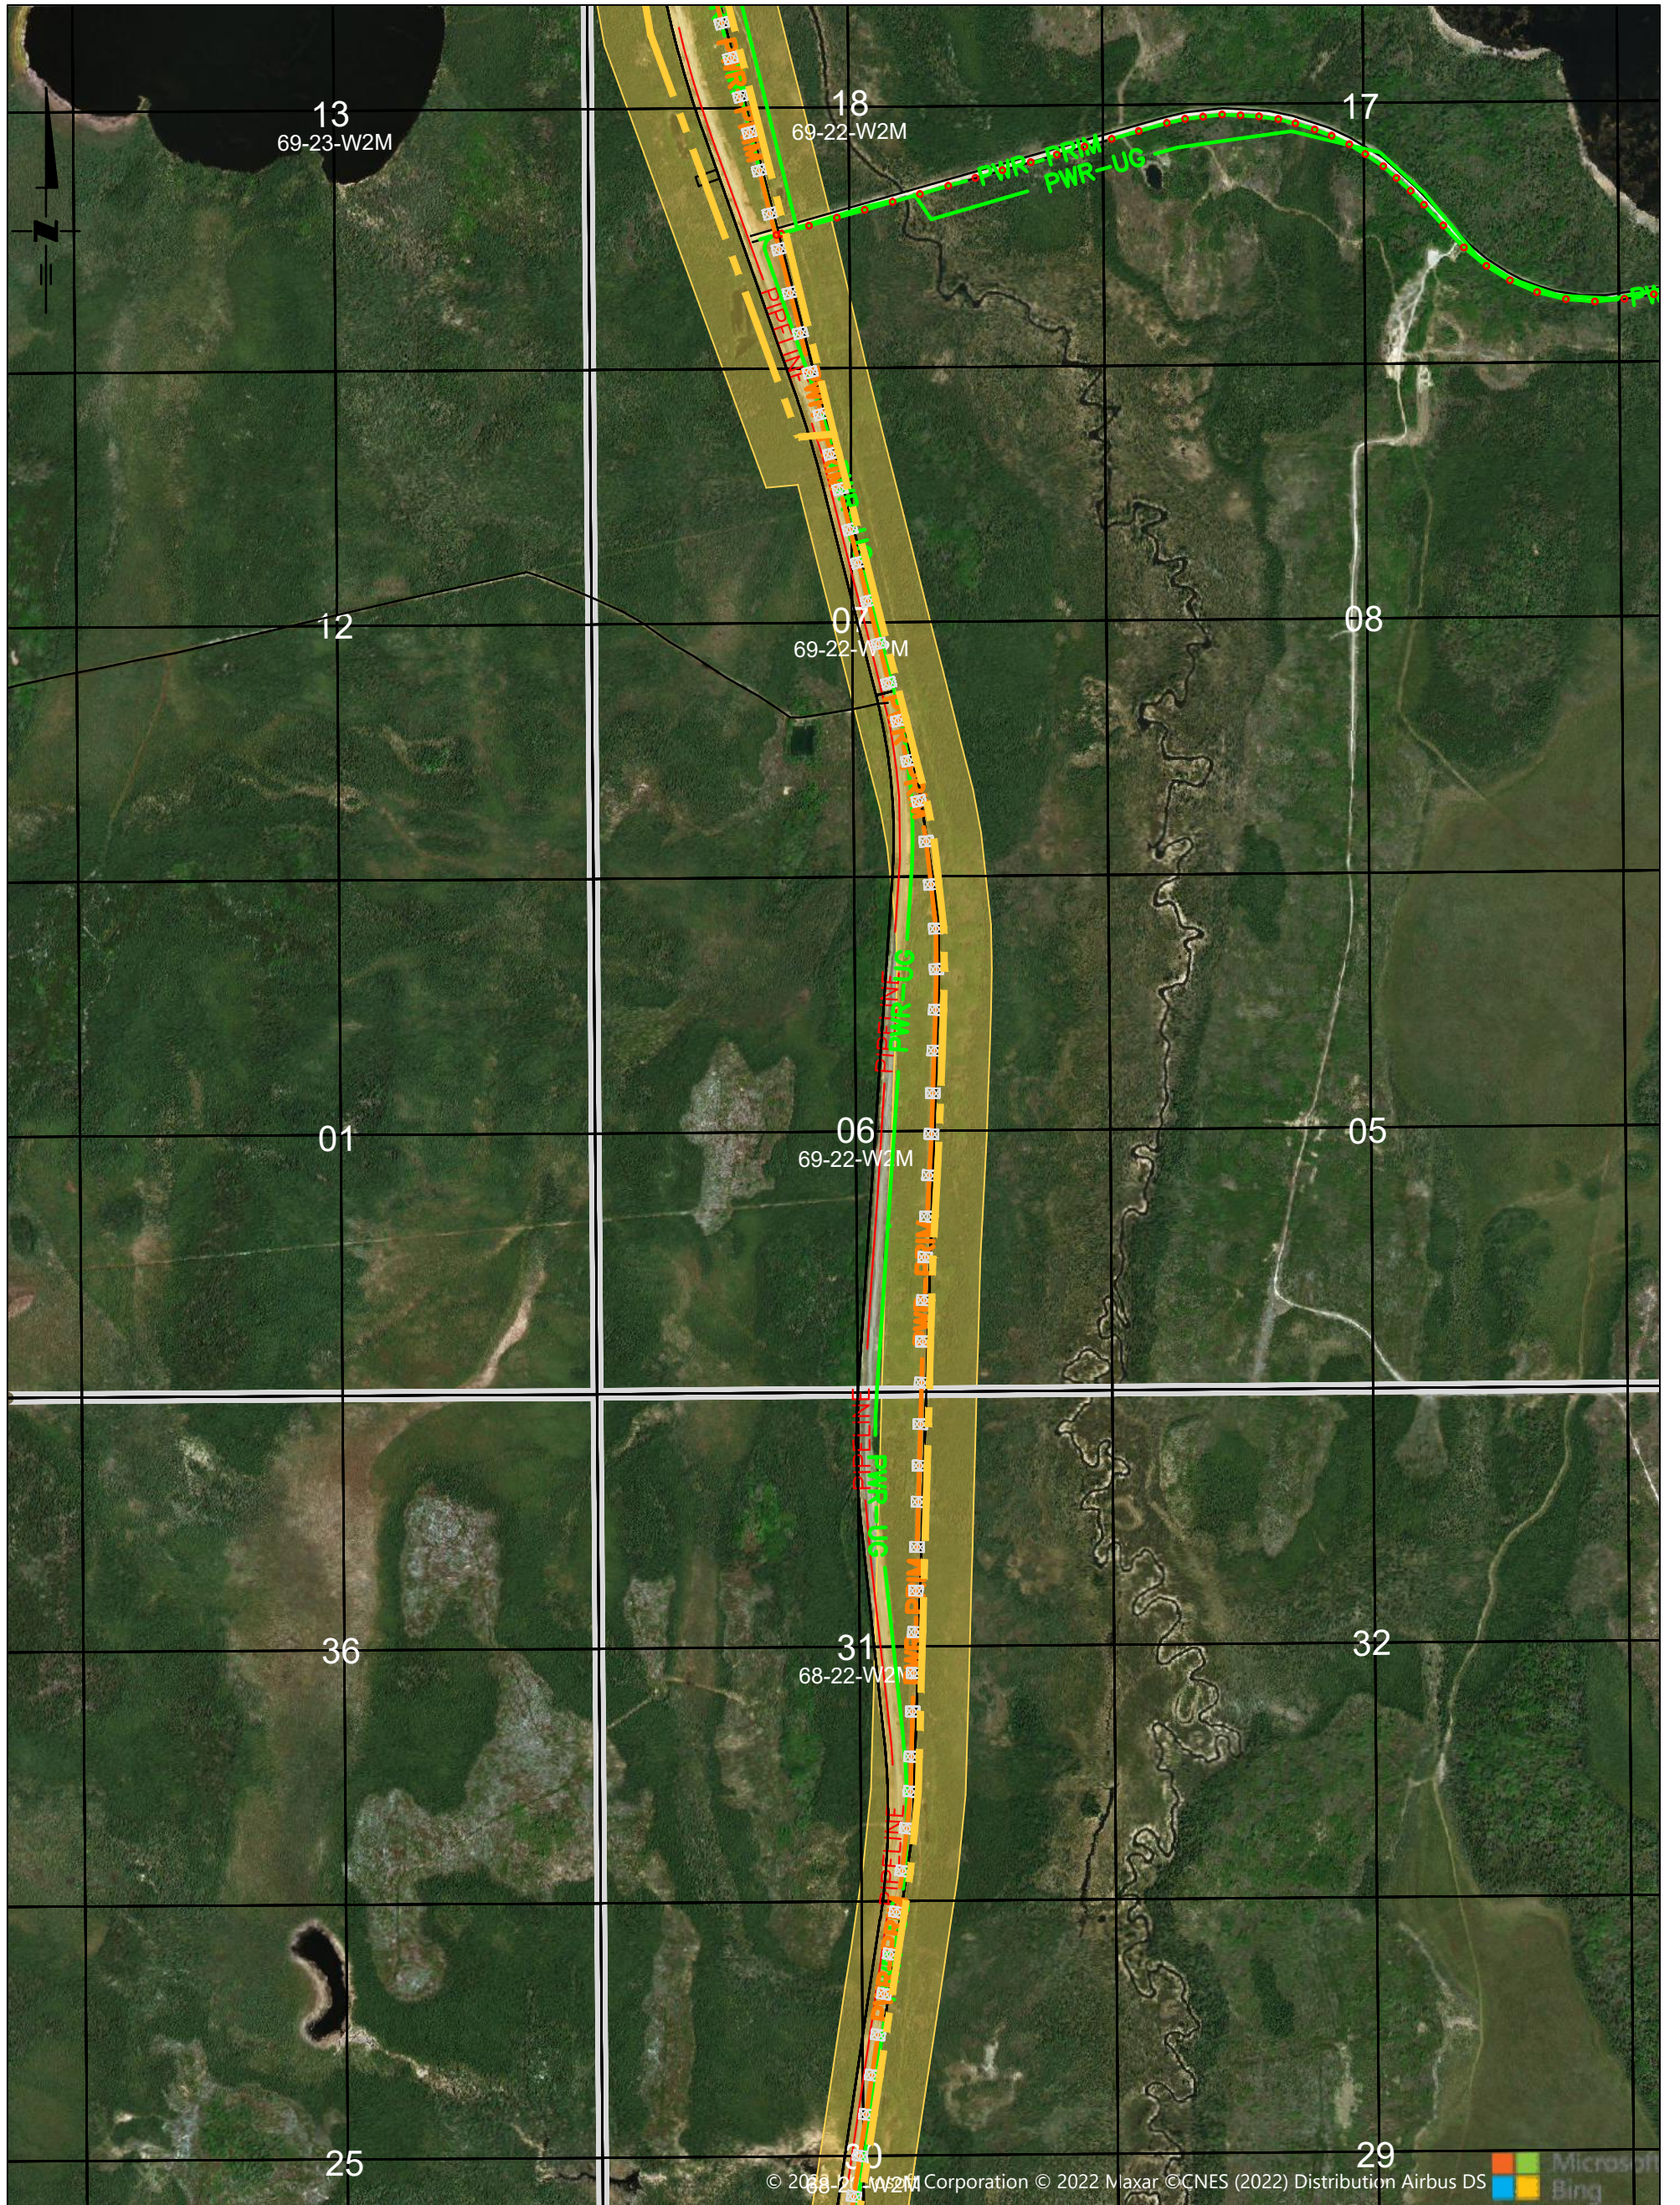


© 2023 Maxar Corporation © 2022 Maxar © CNES (2022) Distribution Airbus DS

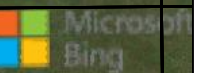


INTERNAL USE ONLY

NOT FOR CONSTRUCTION

AutoCAD

A	DESIGNED BY S. PILUK	DRAFTING DEPT.	 EXISTING 72kV TC5 - LINE REBUILD TRACEY RD. - LAC LA RONGE MAP-BOOK	AUTOCAD SOURCE FILENAME: T08_468A_ALT.DWG
	DRAWN BY C. ISAAC	DRAWN BY C. ISAAC		PLOT DATE: 2023-03-07
	APPR'D BY S. PILUK	CHECKED BY _____	PLOT TIME: 2:06 PM	PLOTTED BY: CISAAC
	SEALED BY N/A	DATE (Y-M-D) 2022-07-19	SCALE: 1:20,000	DRAWING No.
	DATE 2023-03-07	DESIGN DEPT.		T08
	-CUSTOMIZED ROUTE MAP AND REDUCED TOTAL PAGES.	DESIGNED BY S. PILUK		468
	ENGINEERING SEAL	CHECKED BY _____		SHEET 9 OF 11
		APPROVED BY S. PILUK		REV. A
		SEALED BY N/A		
		DATE (Y-M-D) 2022-07-19		

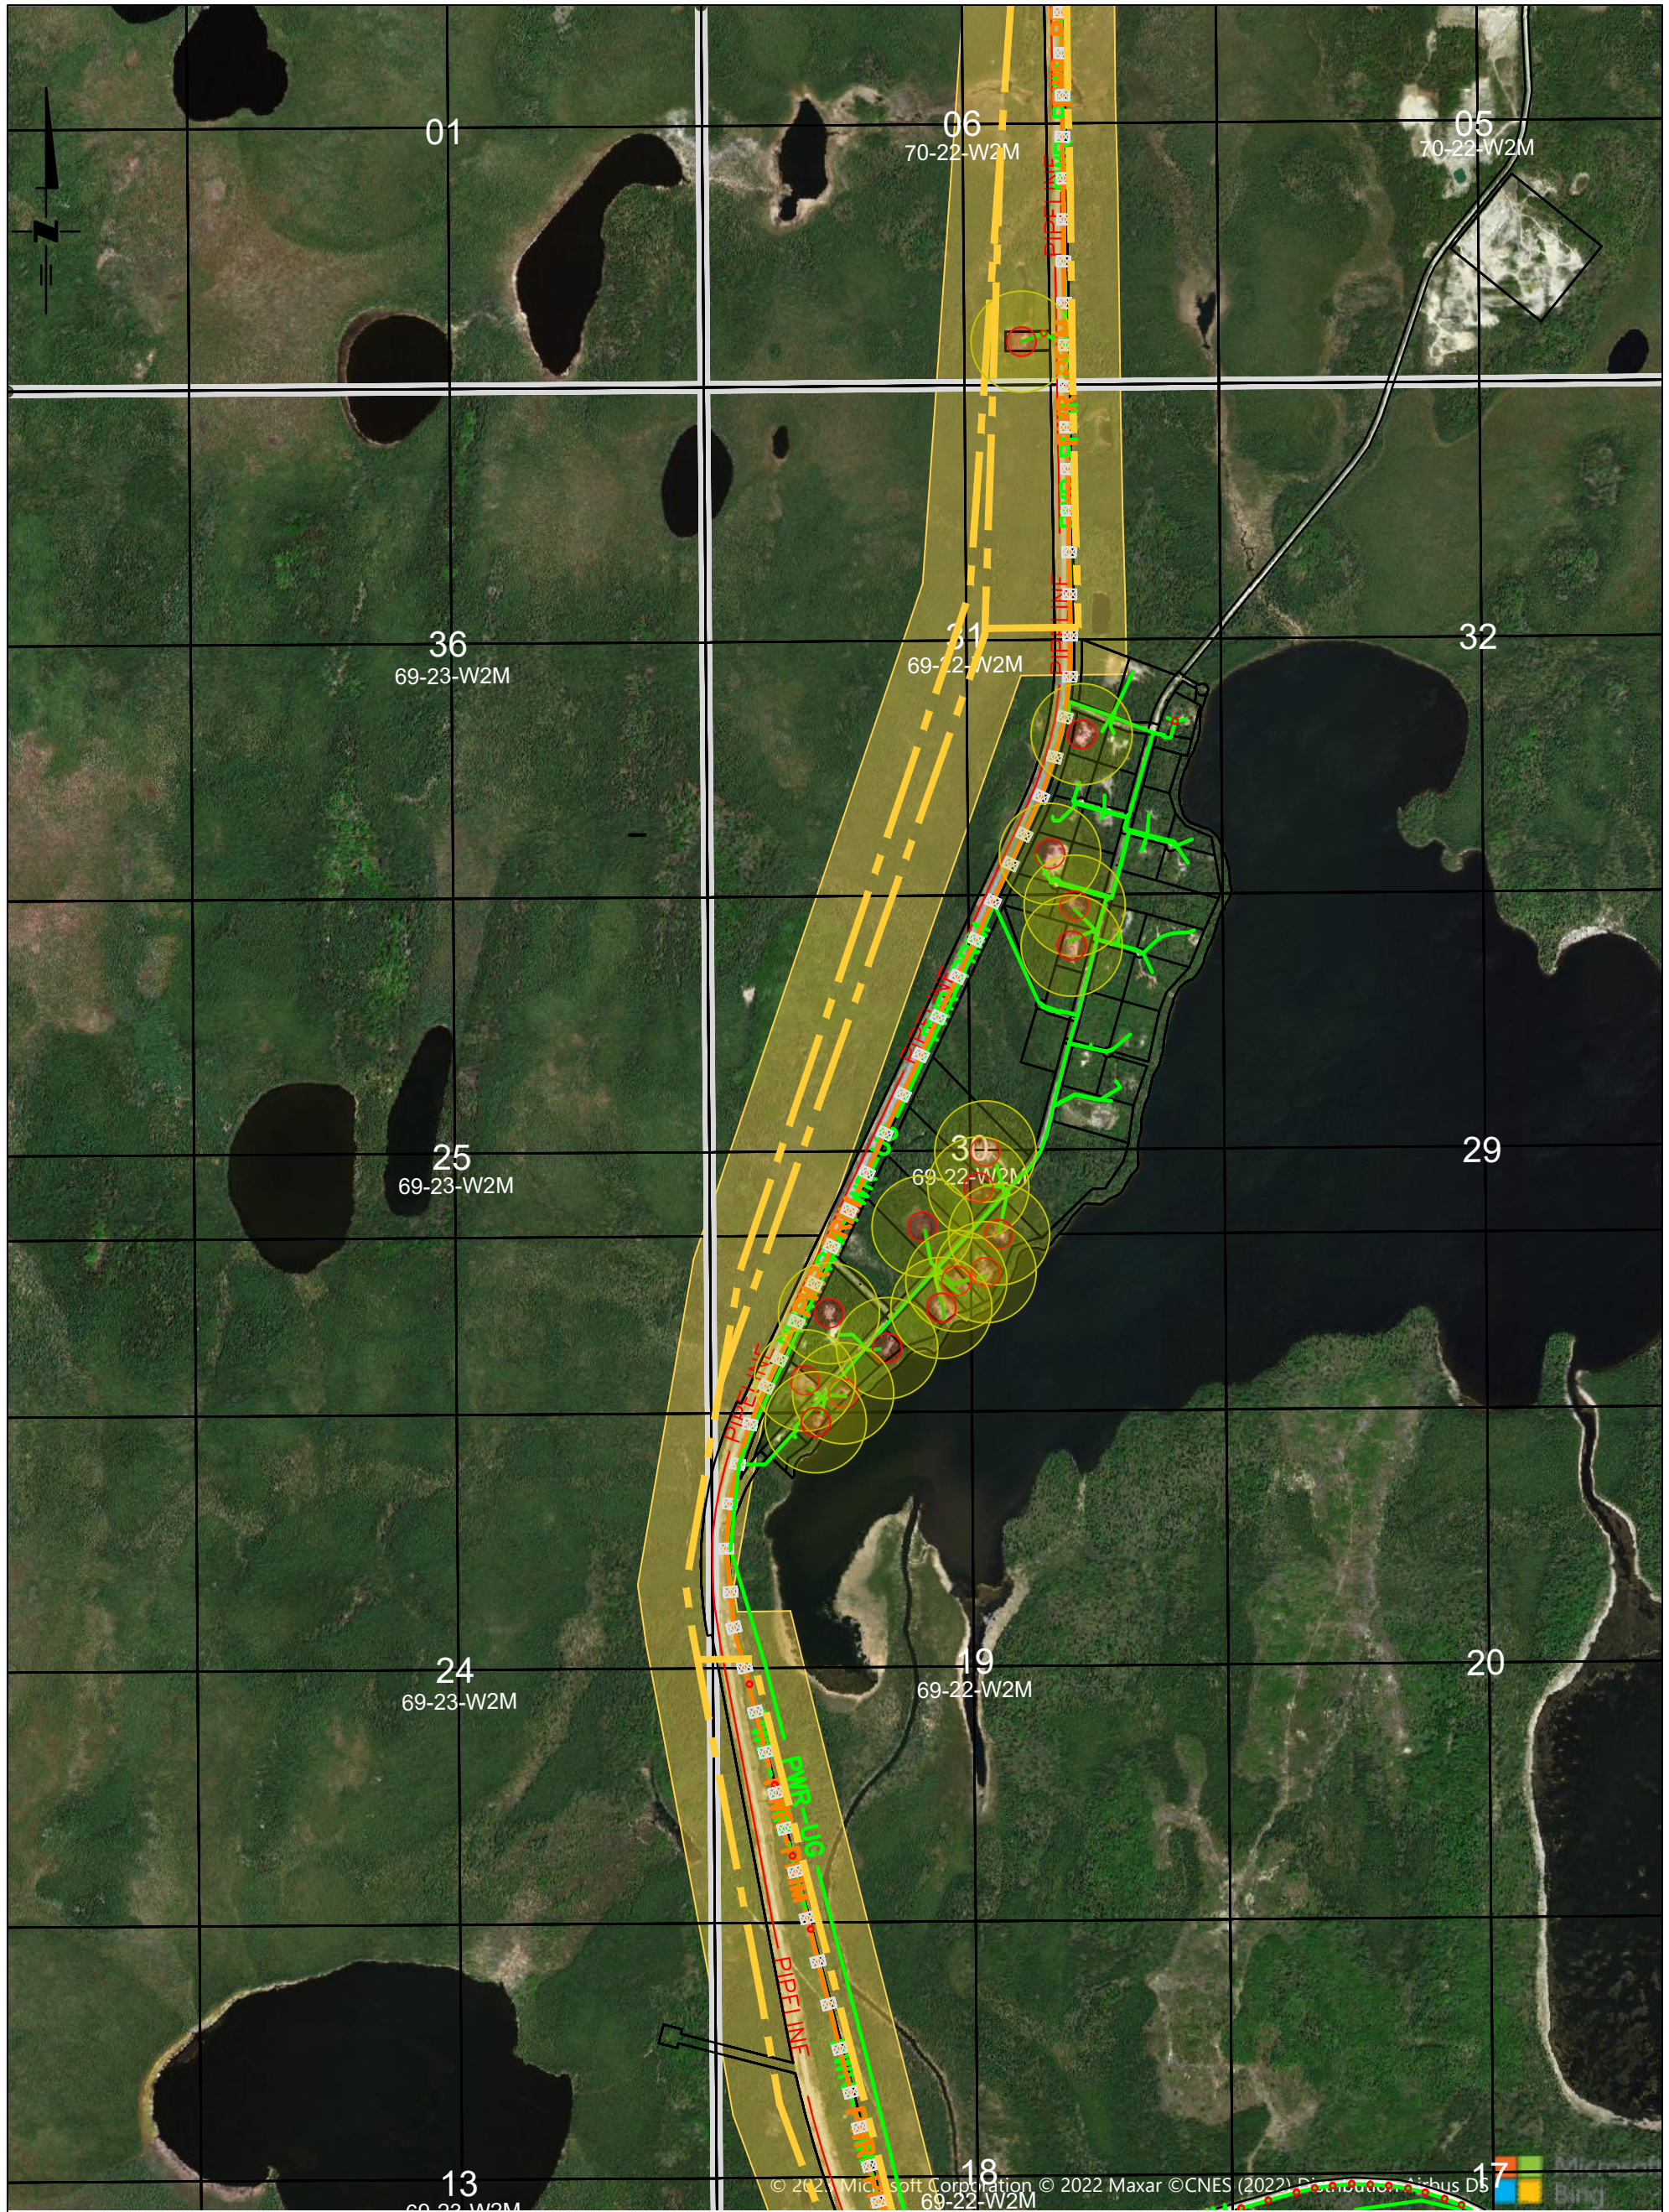


© 2022 Microsoft Corporation © 2022 Maxar © CNES (2022) Distribution Airbus DS

INTERNAL USE ONLY

NOT FOR CONSTRUCTION

AutoCAD

A	DESIGNED BY S. PILUK	DRAFTING DEPT.		AUTOCAD SOURCE FILENAME:
	DRAWN BY C. ISAAC			T08_468A_ALT.DWG
	APPR'D BY S. PILUK	DRAWN BY C. ISAAC	EXISTING 72kV TC5 - LINE REBUILD TRACEY RD. - LAC LA RONGE MAP-BOOK	PLOT DATE: 2023-03-07
	SEALED BY N/A	CHECKED BY _____		PLOT TIME: 2:06 PM
	DATE 2023-03-07	DATE (Y-M-D) 2022-07-19		PLOTTED BY: CISAAC
	-CUSTOMIZED ROUTE MAP AND REDUCED TOTAL PAGES.	DESIGN DEPT.		SCALE: 1:20,000
	ENGINEERING SEAL	DESIGNED BY S. PILUK		DRAWING No.
		CHECKED BY _____		T08 468
		APPROVED BY S. PILUK		SHEET 10 OF 11 REV. A
		SEALED BY N/A		
		DATE (Y-M-D) 2022-07-19		

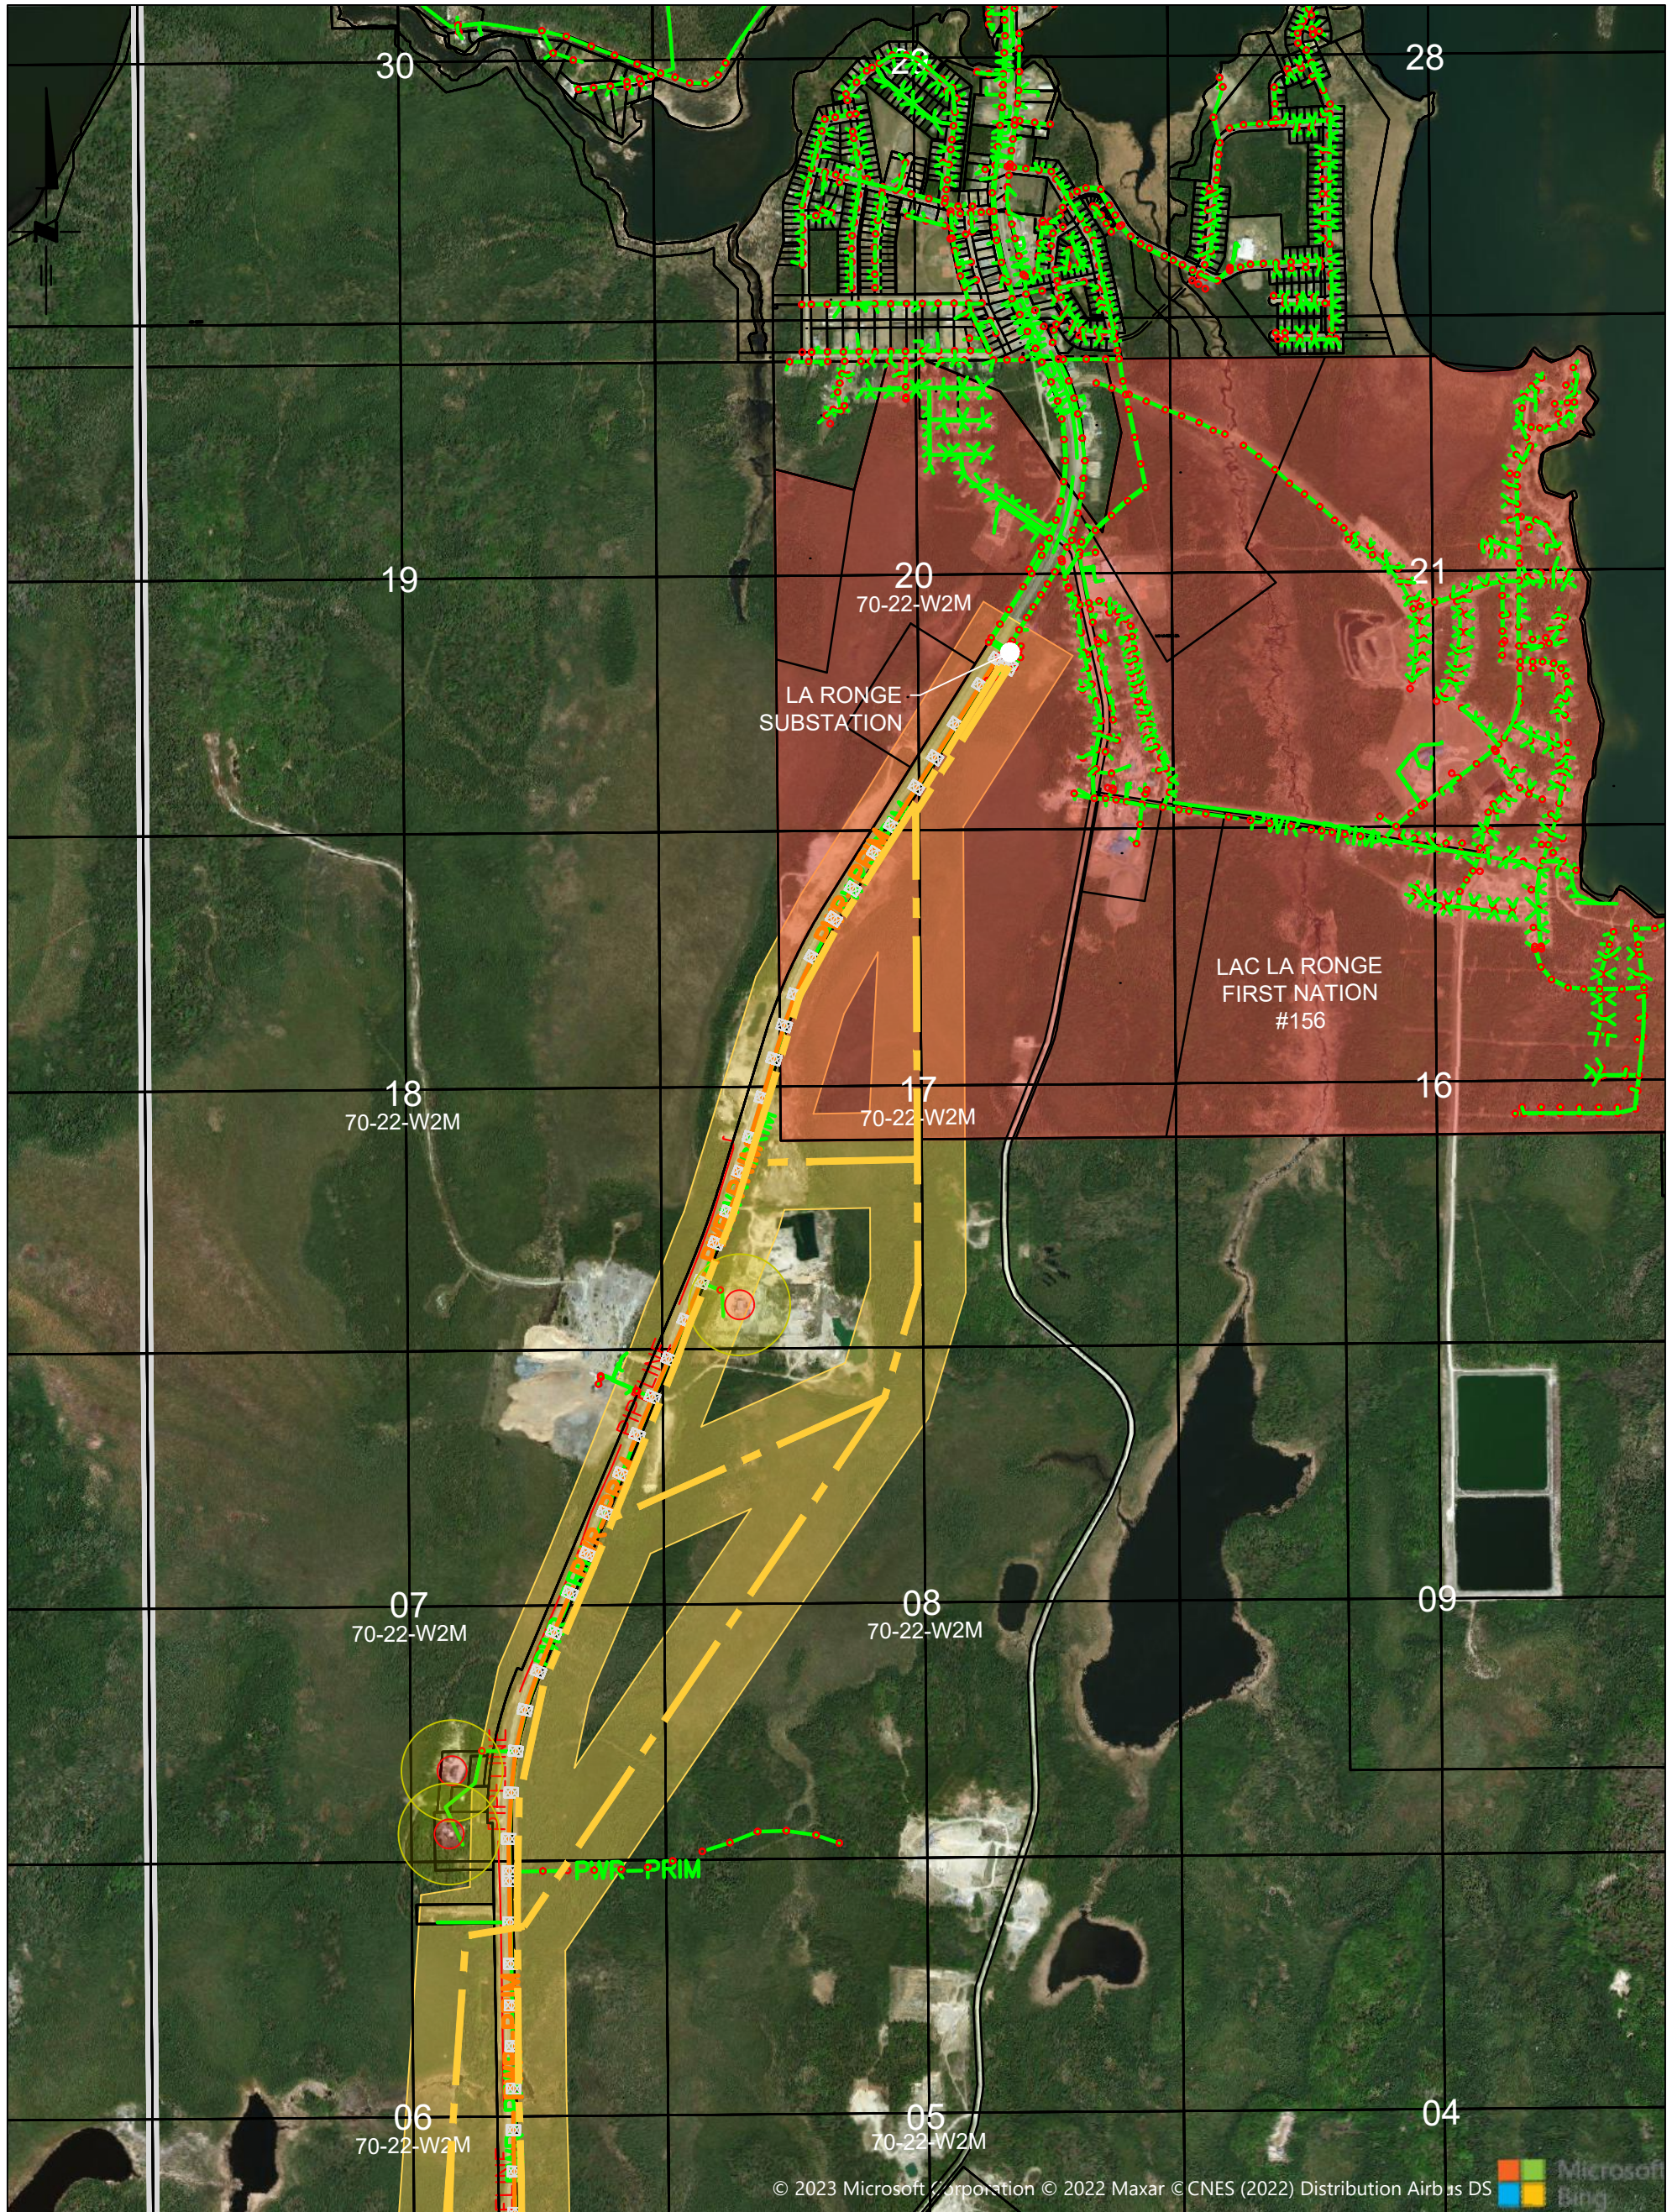

© 2023 Microsoft Corporation © 2022 Maxar © CNES (2022) Distribution Airbus DS



INTERNAL USE ONLY

NOT FOR CONSTRUCTION

AutoCAD

A	DESIGNED BY S. PILUK	DRAFTING DEPT.		AUTOCAD SOURCE FILENAME:
	DRAWN BY C. ISAAC			T08_468A_ALT.DWG
	APPR'D BY S. PILUK	DRAWN BY C. ISAAC	EXISTING 72kV TC5 - LINE REBUILD TRACEY RD. - LAC LA RONGE MAP-BOOK	PLOT DATE: 2023-03-07
	SEALED BY N/A	CHECKED BY _____		PLOT TIME: 2:06 PM
	DATE 2023-03-07	DATE (Y-M-D) 2022-07-19		PLOTTED BY: CISAAC
	-CUSTOMIZED ROUTE MAP AND REDUCED TOTAL PAGES.	DESIGN DEPT.		SCALE: 1:20,000
	ENGINEERING SEAL	DESIGNED BY S. PILUK		DRAWING No.
		CHECKED BY _____		T08 468
		APPROVED BY S. PILUK		SHEET 11 OF 11 REV. A
		SEALED BY N/A		
		DATE (Y-M-D) 2022-07-19		